




ALEXANDER STAMBOLSKI FRONT ELEVATION

1:100

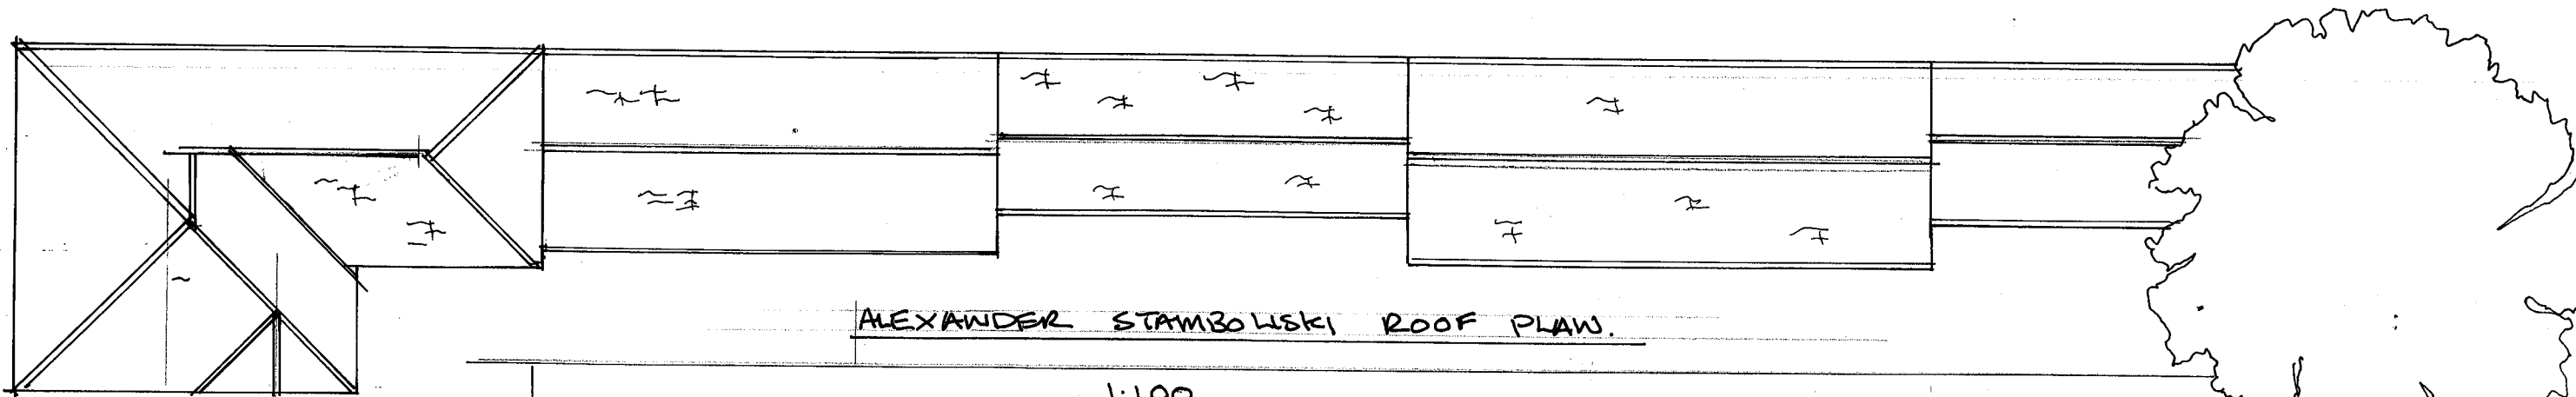

ALEXANDER STAMBOLSKI ROOF PLAN.

1:100

